


# Watch Care Academy

No.	Description	Date

Title Sheet		
Project number	001	001
Date	04/27/2010	
Drawn by	EH	Scale
Checked by	EH	

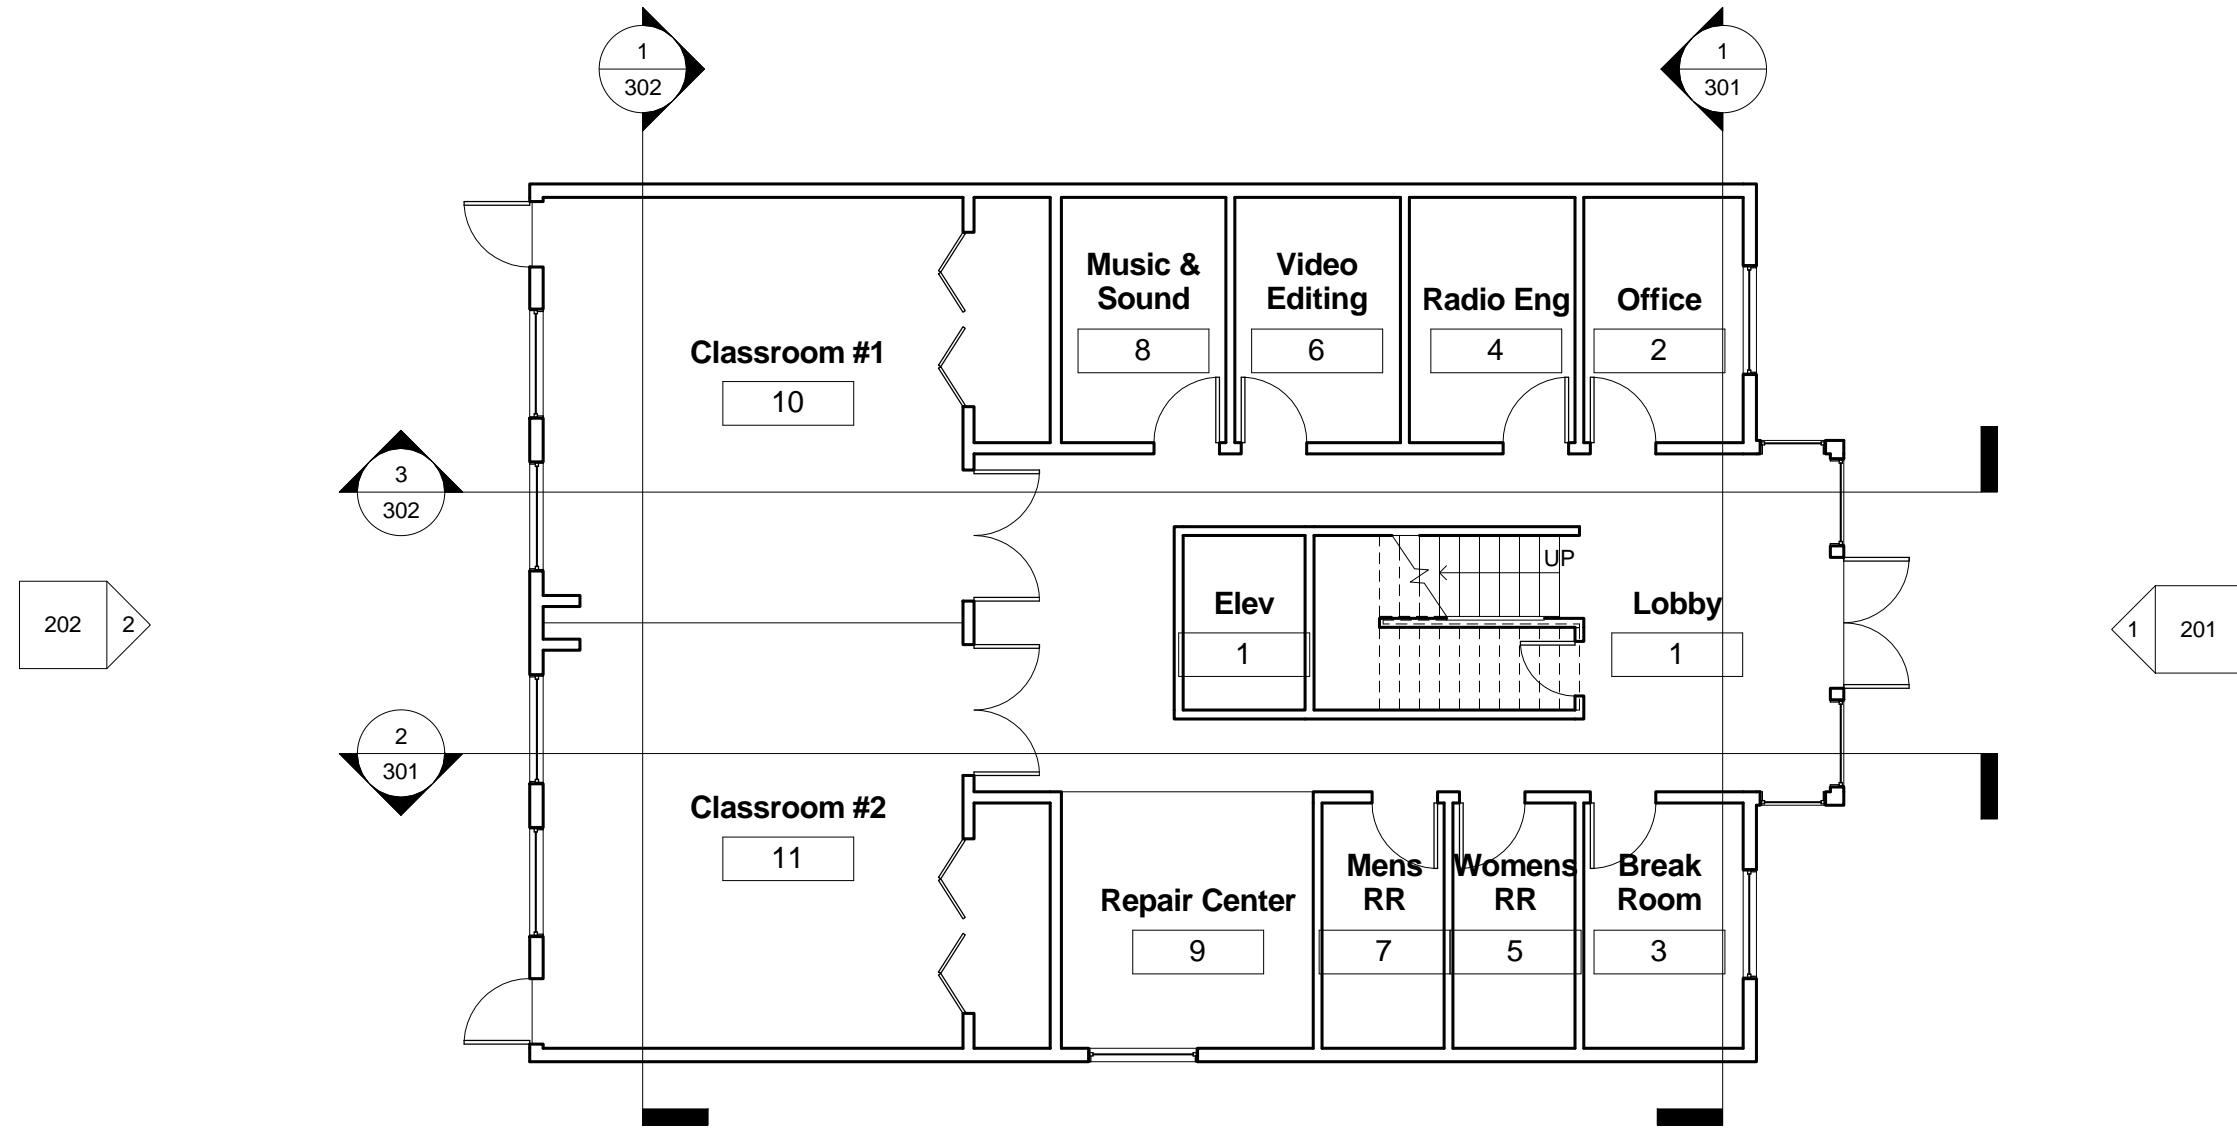


① 01 - First Floor  
 1/8" = 1'-0"


# Watch Care Academy


No.	Description	Date

First Floor Plan		
Project number	001	<b>101</b>
Date	04/27/2010	
Drawn by	Author	Scale 1/8" = 1'-0"
Checked by	Checker	

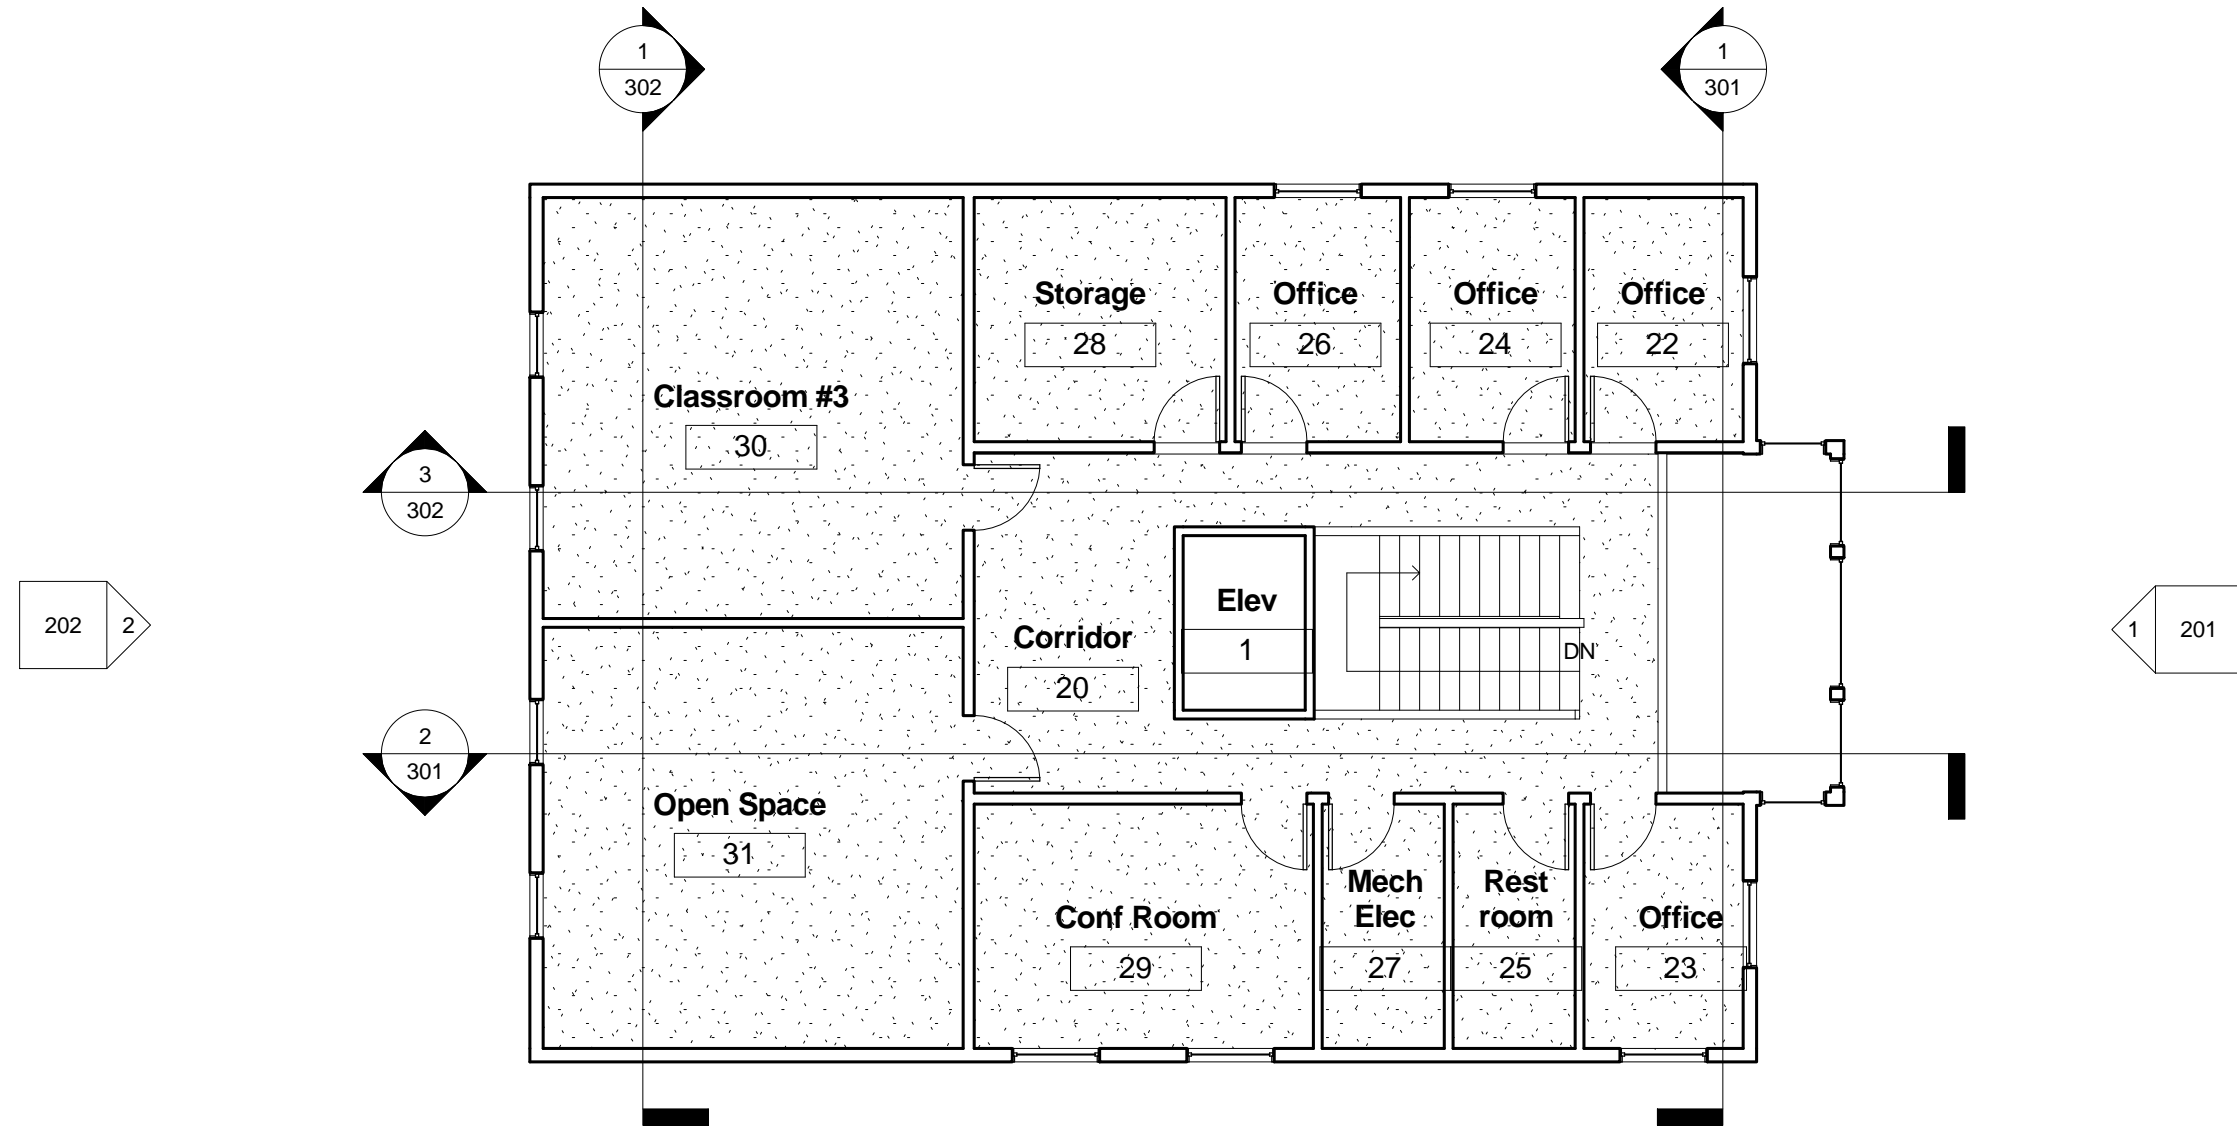


1 02 - Second Floor  
1/8" = 1'-0"

 

 Watch Care Academy 

No.	Description	Date

Second Floor Plan		
Project number	001	<b>102</b>
Date	04/27/2010	
Drawn by	Author	
Checked by	Checker	
Scale		1/8" = 1'-0"

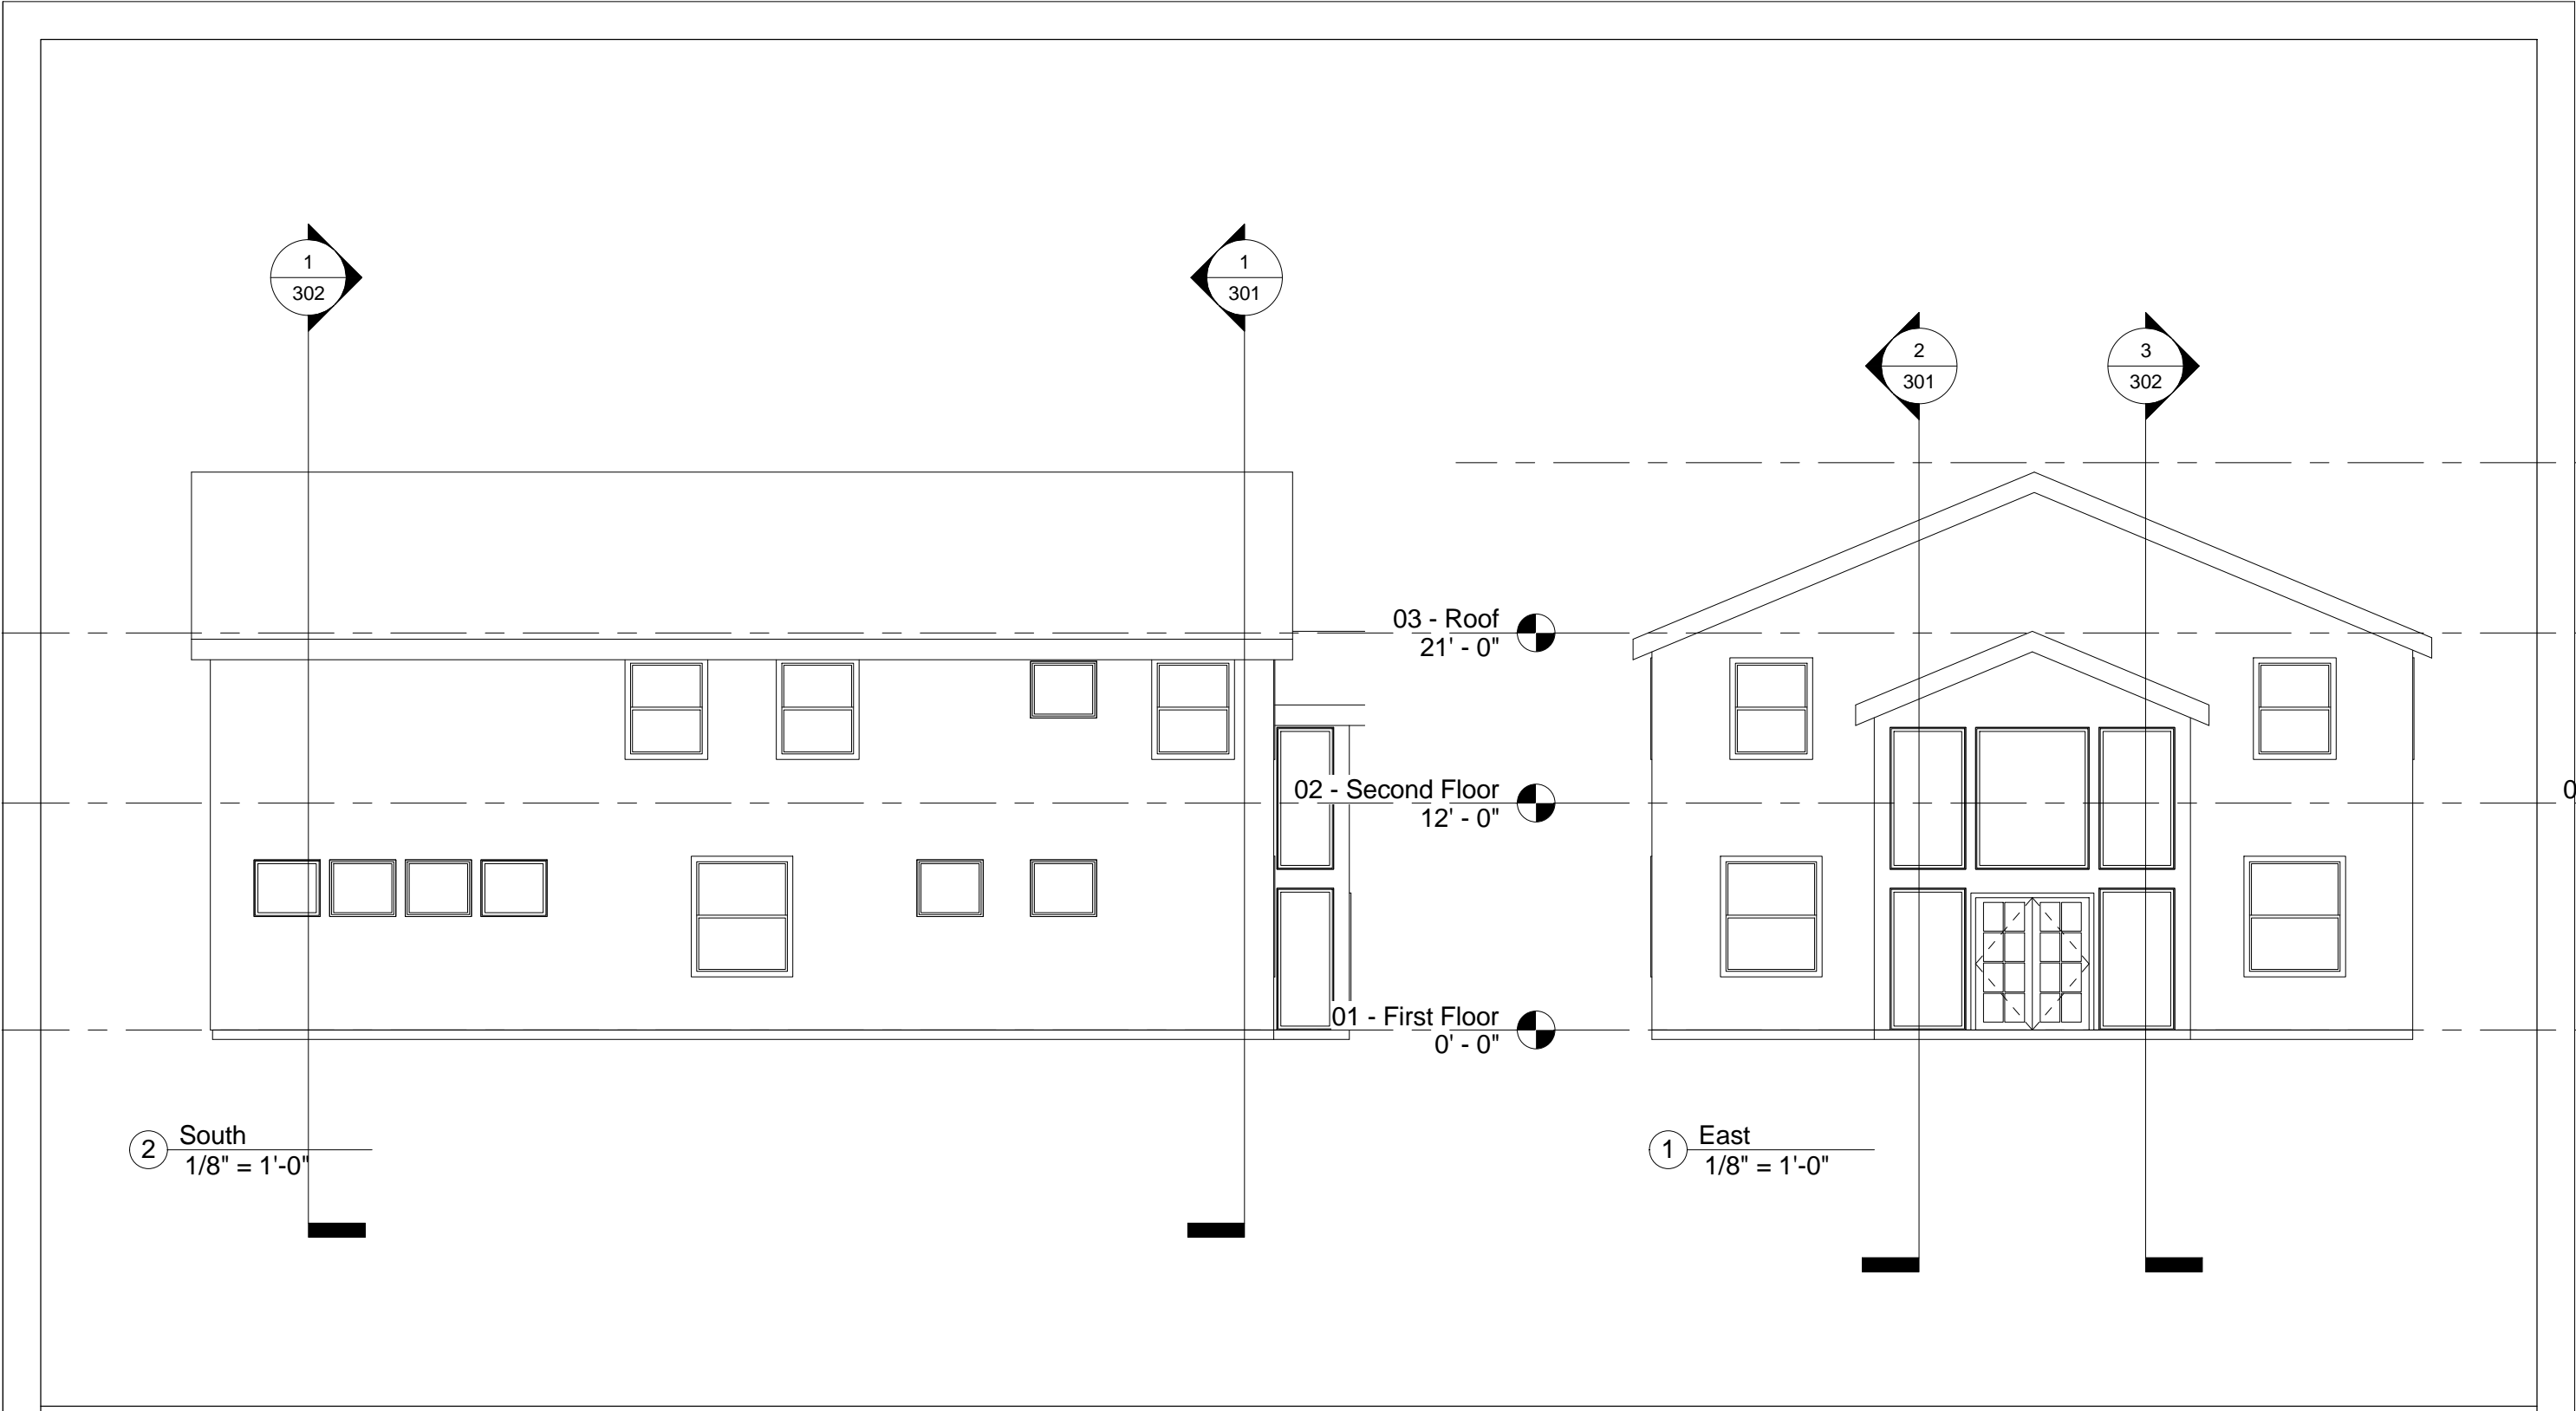

② South  
1/8" = 1'-0"


① East  
1/8" = 1'-0"

04 - TO 3  
03 - 2  
02 - Second 1  
01 - First

# Watch Care Academy

No.	Description	Date

Elevations		
Project number	001	<b>201</b>
Date	04/27/2010	
Drawn by	Author	
Checked by	Checker	
Scale		1/8" = 1'-0"

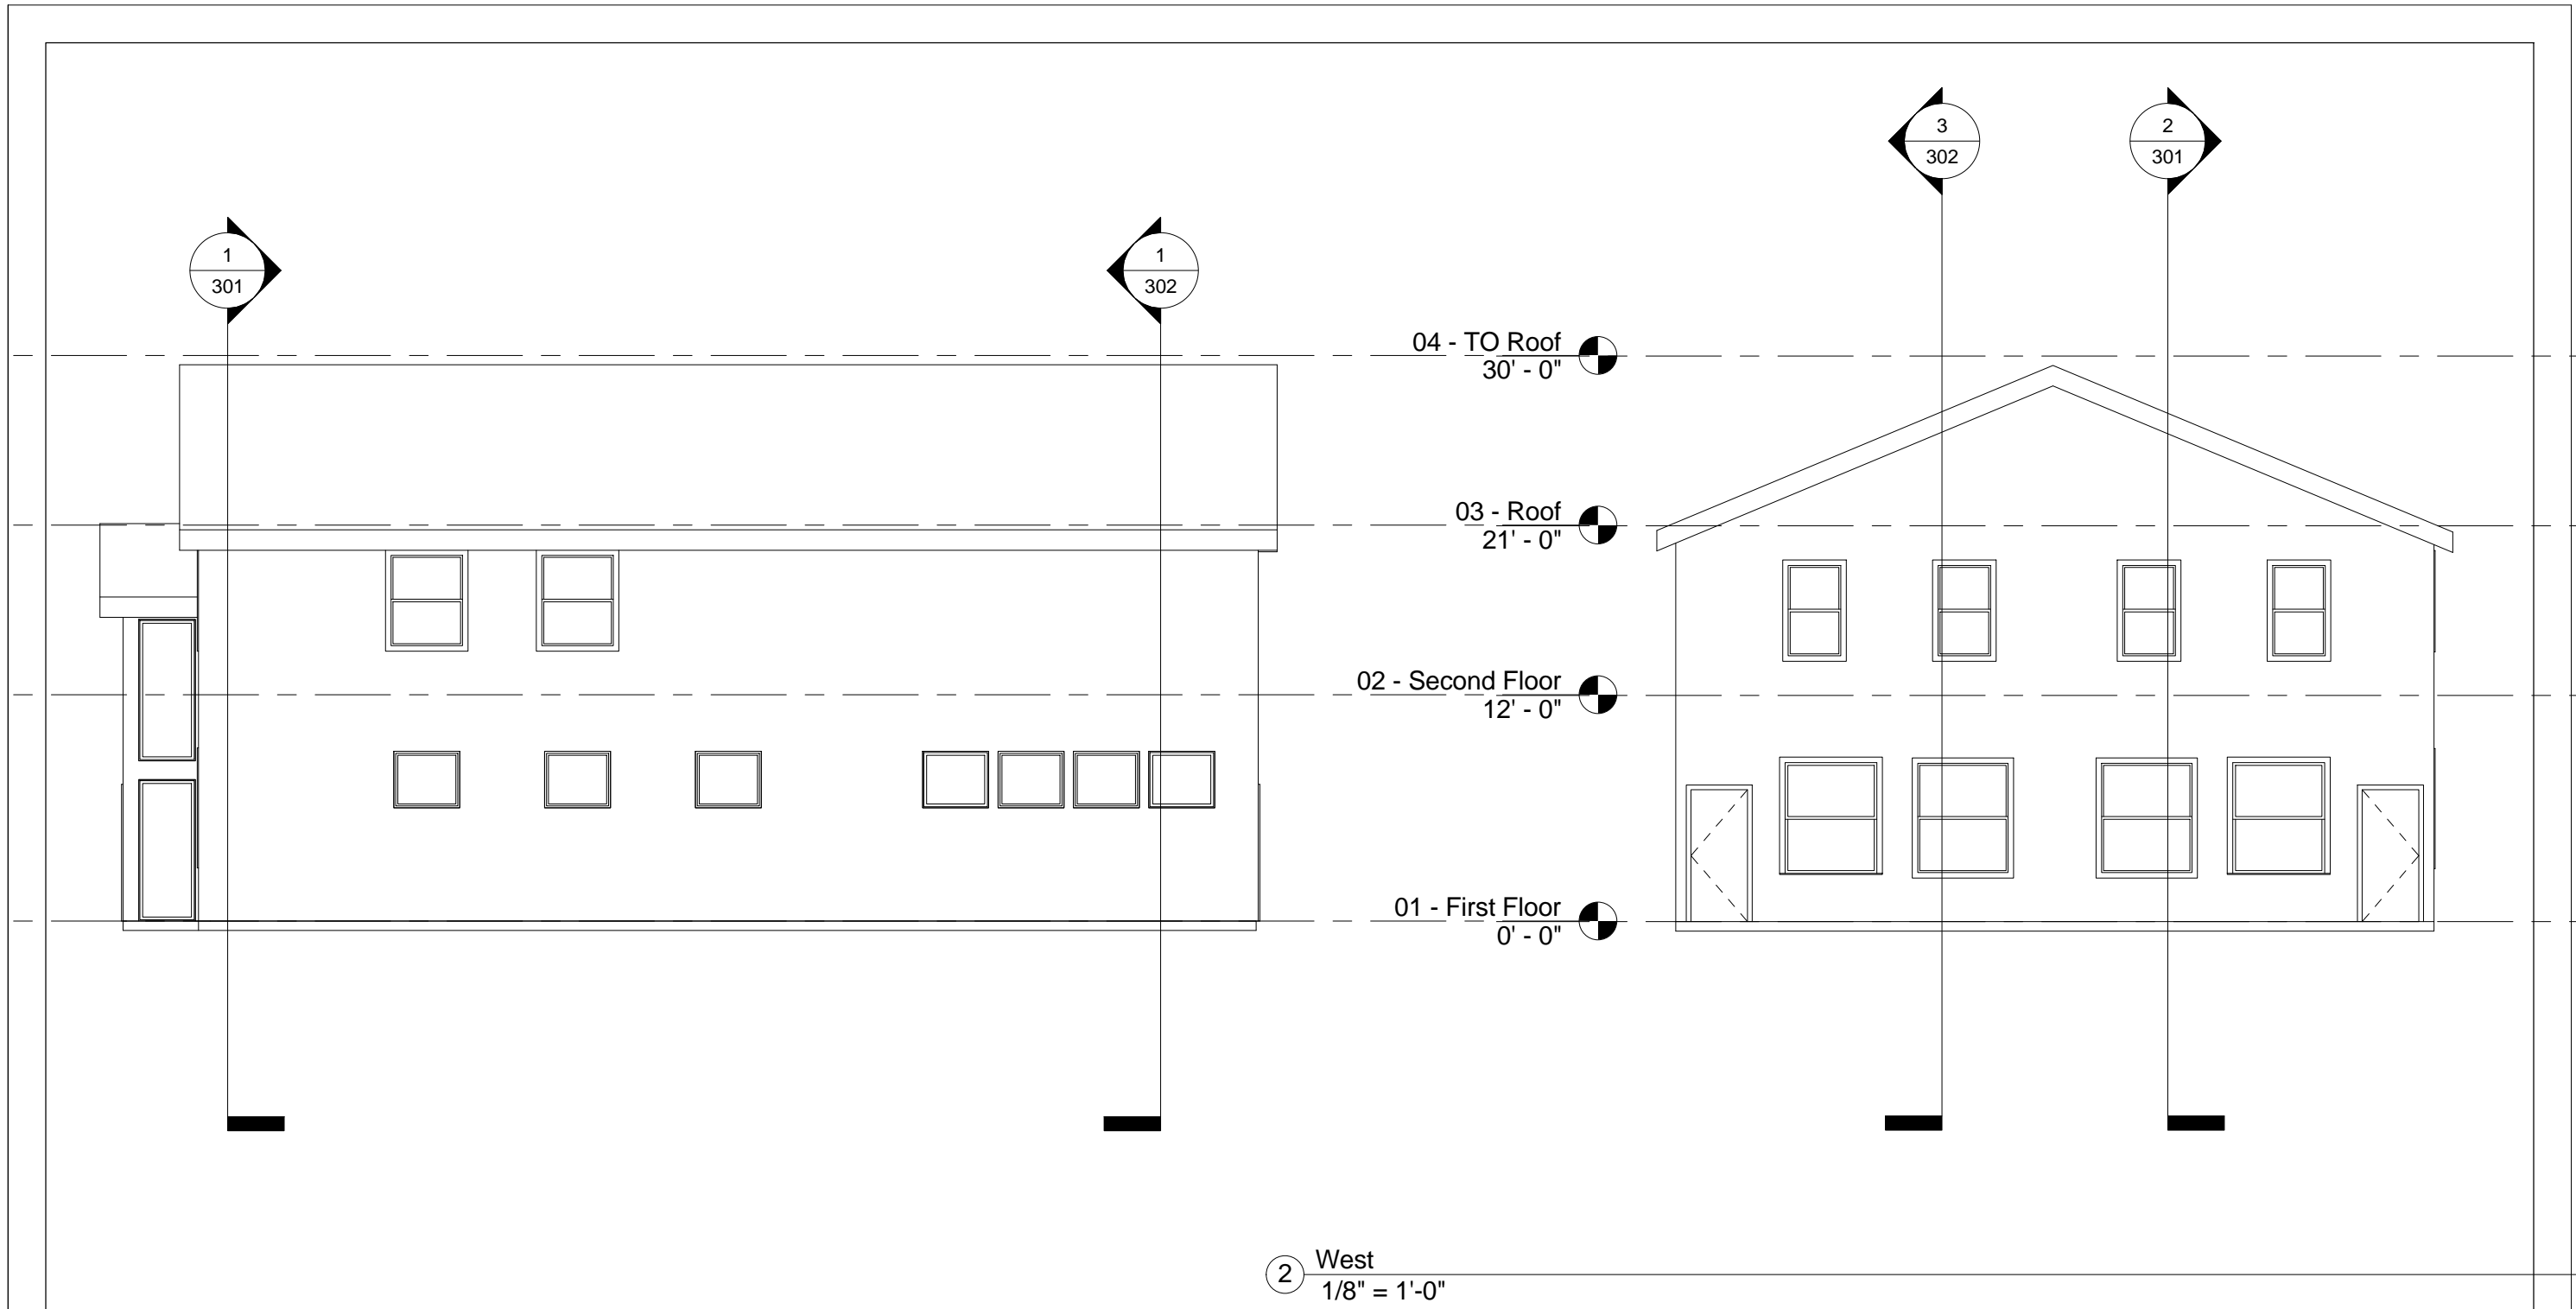


North  
1/8" = 1'-0"

② West  
1/8" = 1'-0"

# Watch Care Academy

No.	Description	Date

Elevations		
Project number	001	<b>202</b>
Date	04/27/2010	
Drawn by	Author	
Checked by	Checker	
Scale		1/8" = 1'-0"

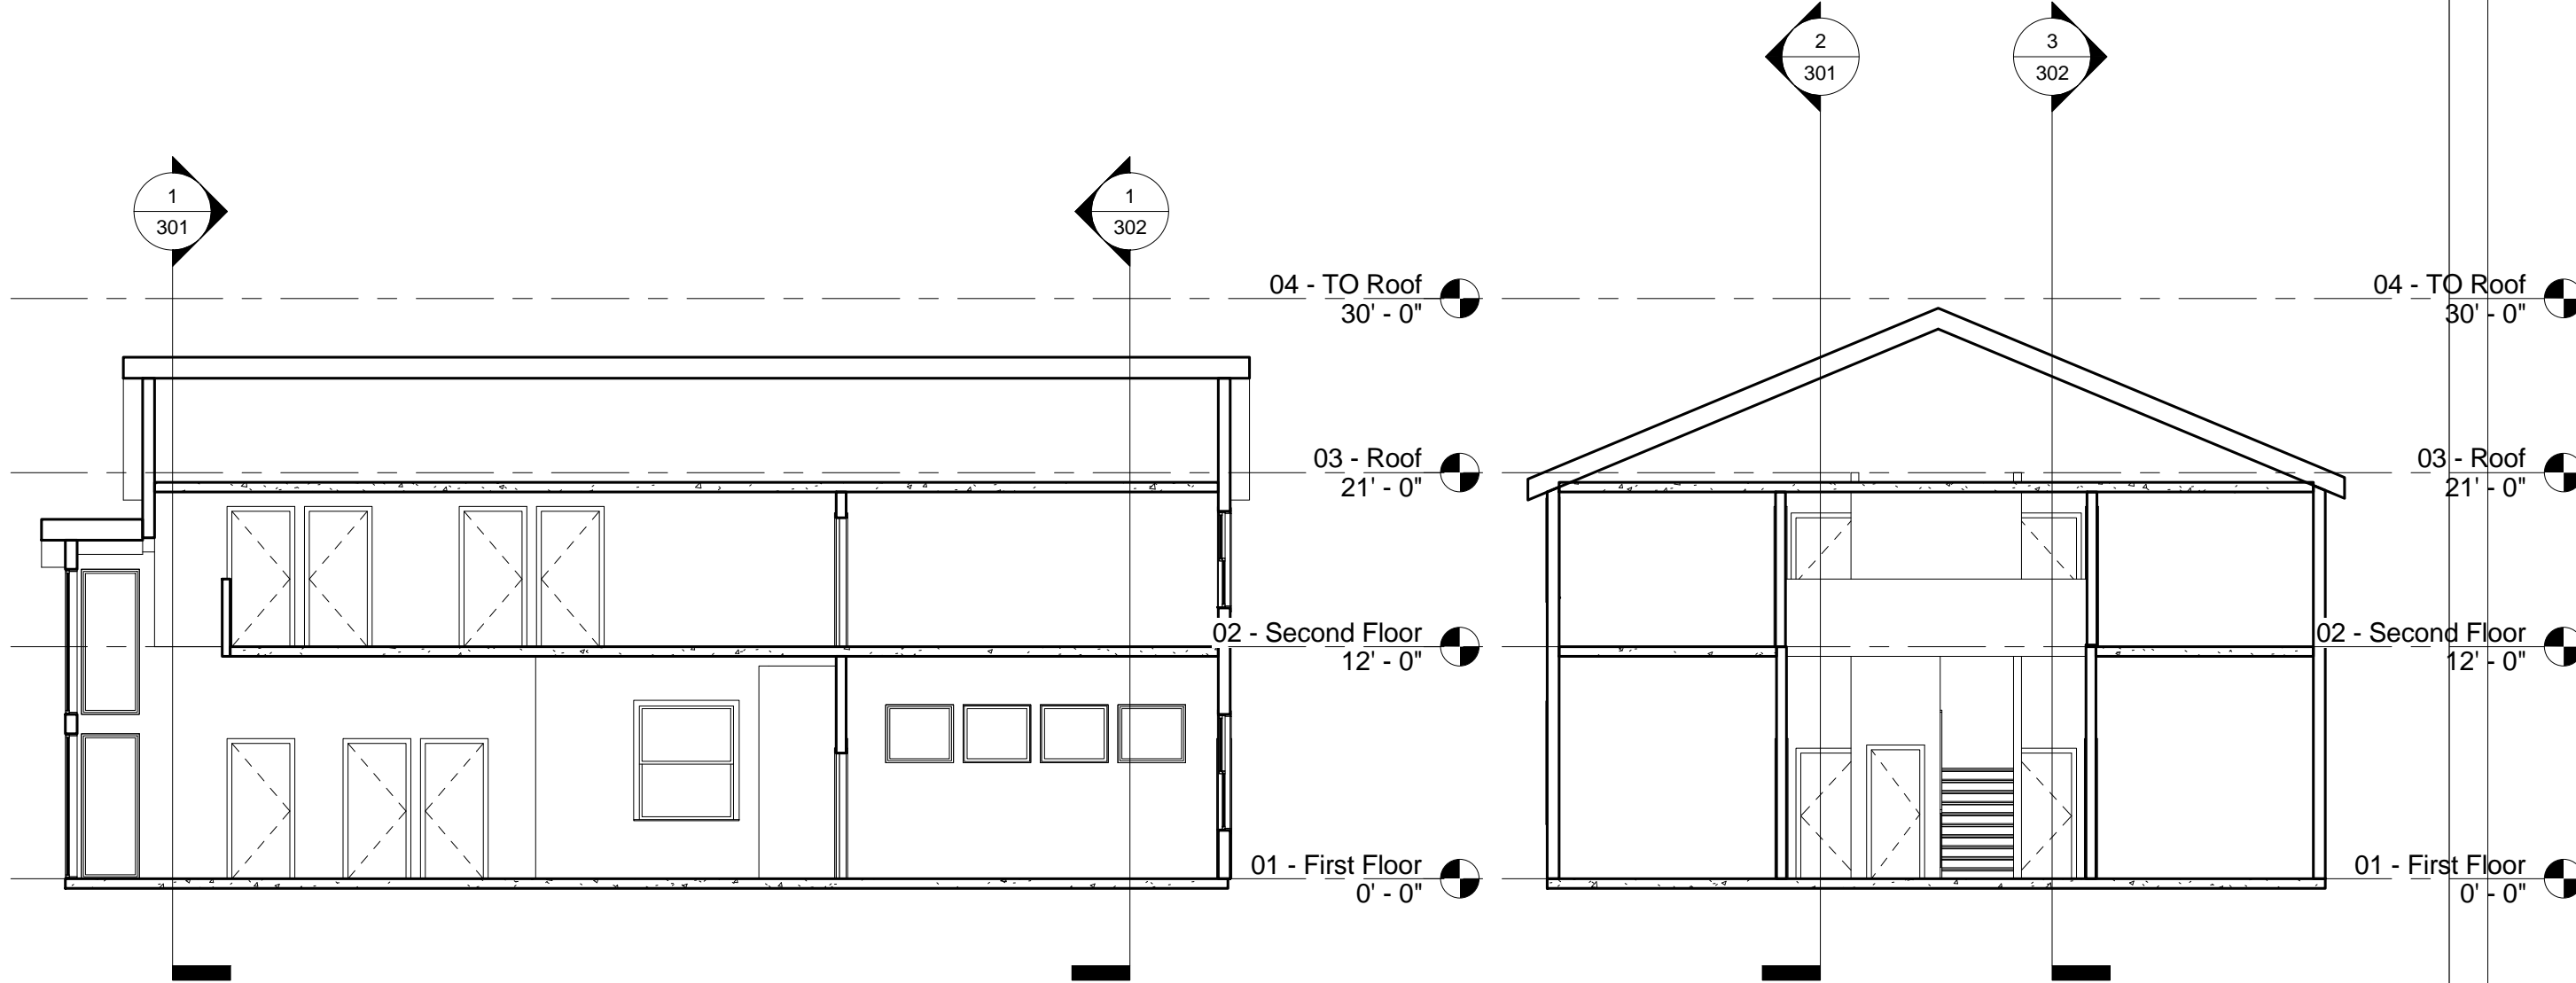


② Section 2  
1/8" = 1'-0"

① Section 3  
1/8" = 1'-0"

# Watch Care Academy

No.	Description	Date

Sections		
Project number	001	<b>301</b>
Date	04/27/2010	
Drawn by	Author	
Checked by	Checker	
		Scale 1/8" = 1'-0"

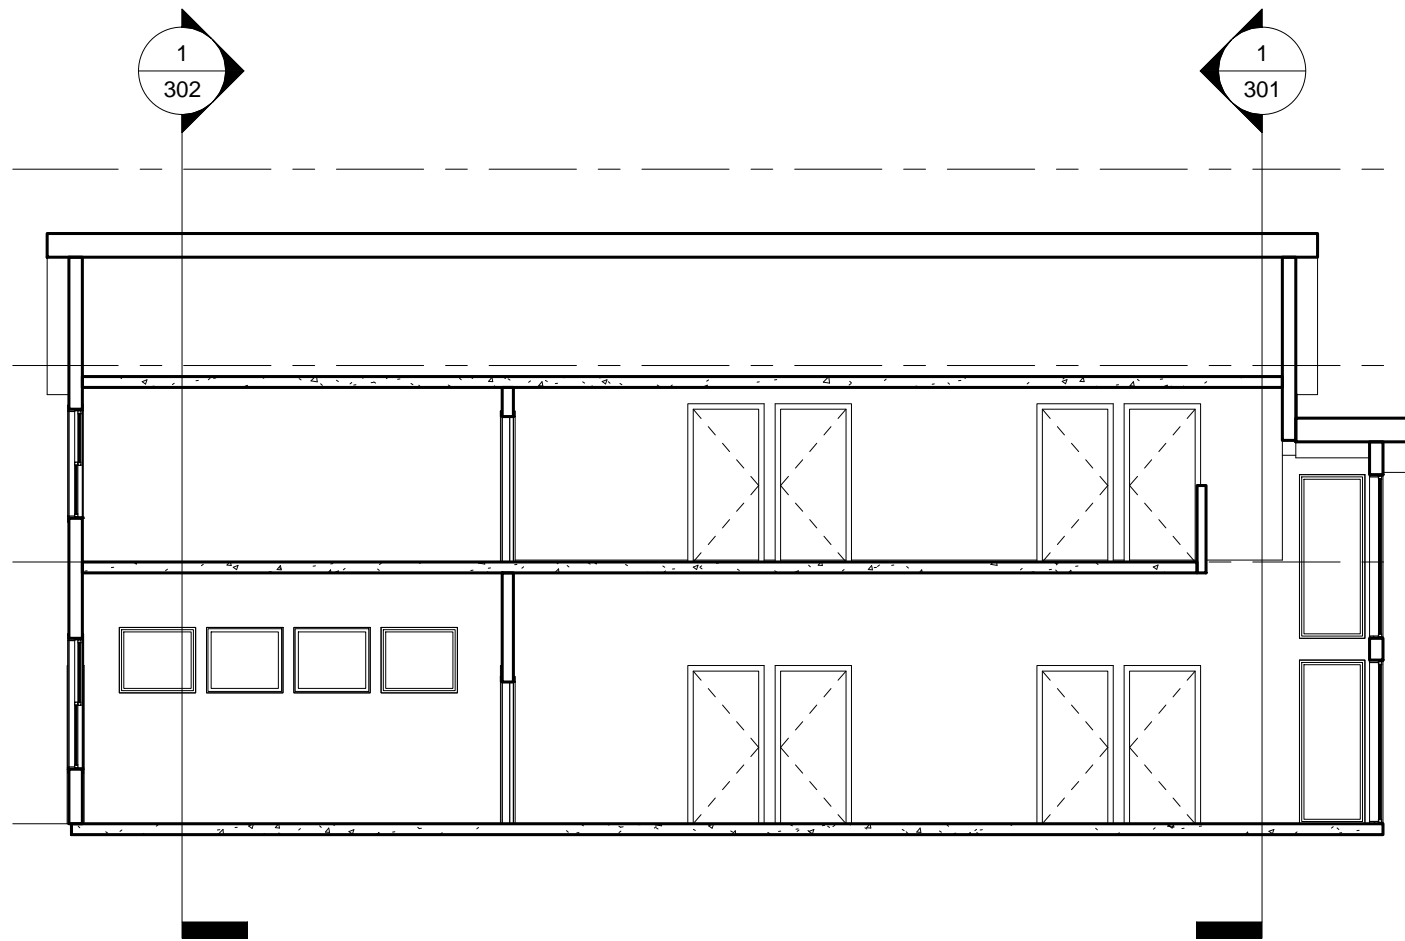


3 Section 1  
1/8" = 1'-0"

04 - TO Roof  
30' - 0"

03 - Roof  
21' - 0"

02 - Second Floor  
12' - 0"

01 - First Floor  
0' - 0"

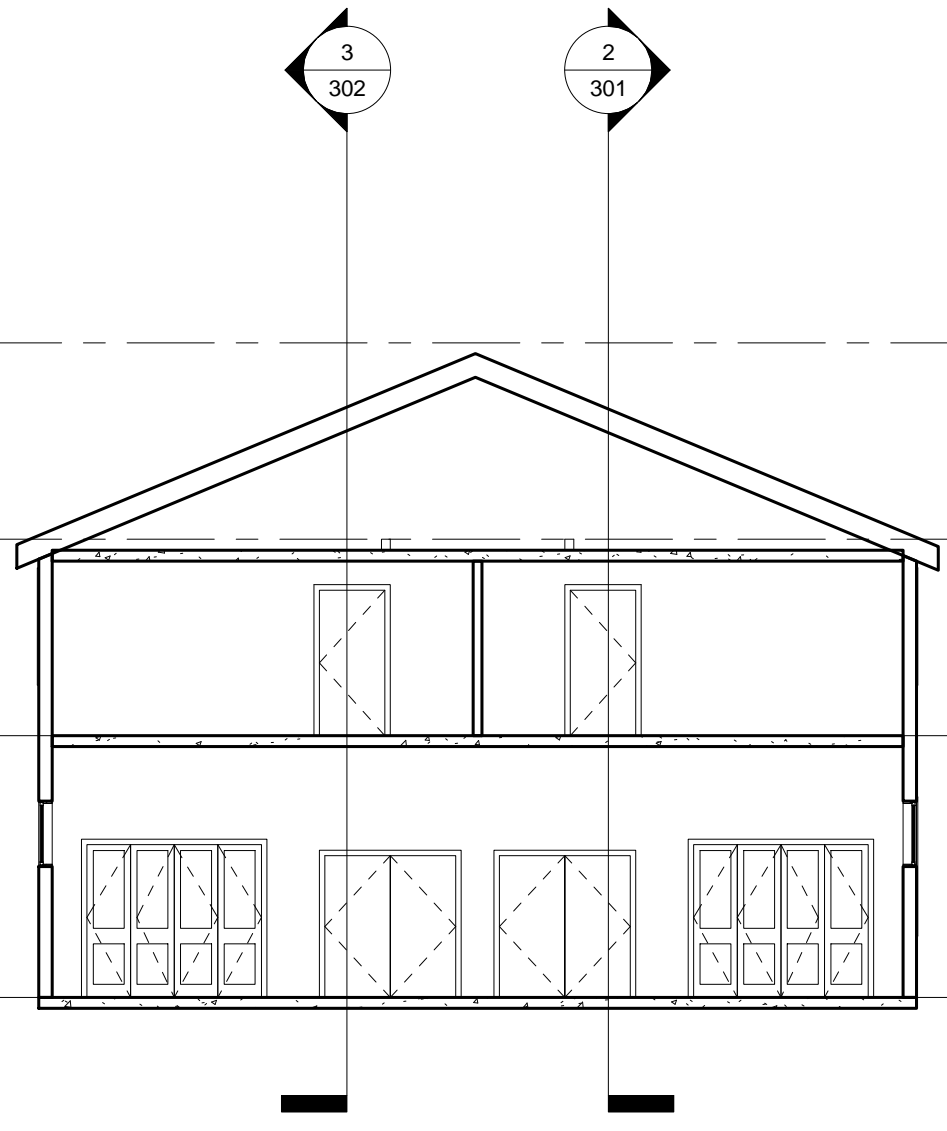


1 Section 4  
1/8" = 1'-0"


# Watch Care Academy

No.	Description	Date

Sections		
Project number	001	<b>302</b>
Date	04/27/2010	
Drawn by	Author	
Checked by	Checker	
Scale		1/8" = 1'-0"

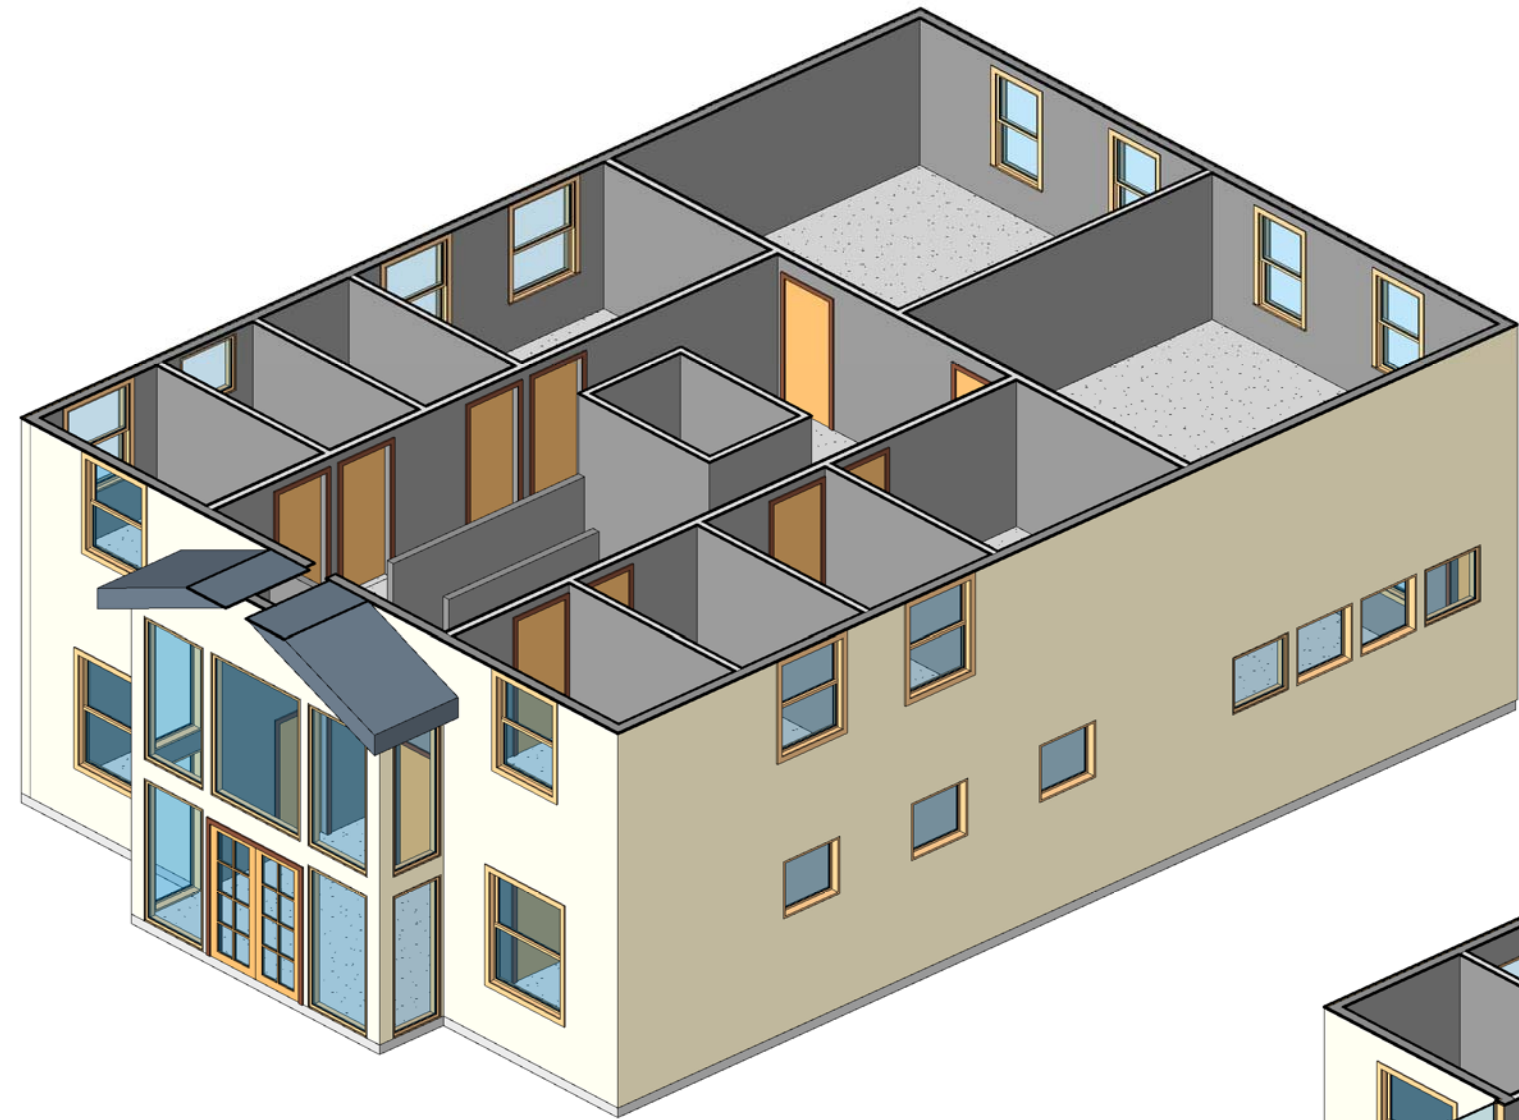

② 3D - 2nd Floor

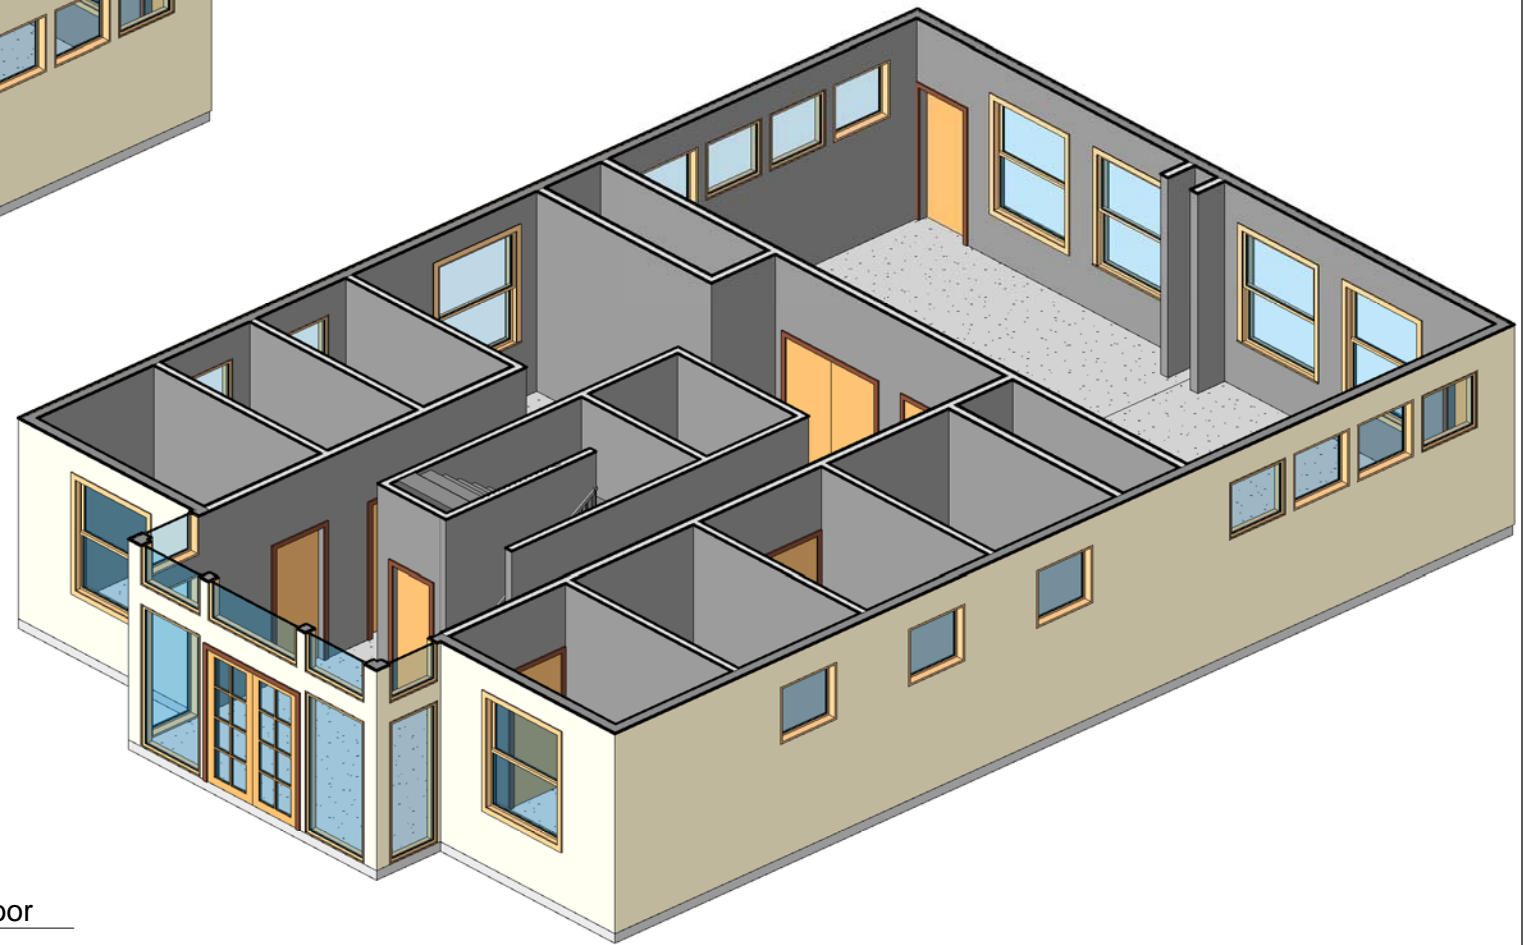

① 3D 1st Floor

# Watch Care Academy

No.	Description	Date

## 3D Views

Project number	001	401
Date	04/27/2010	
Drawn by	Author	Scale
Checked by	Checker	